


Jacobs Way

INSTALL 1-3" CONDUIT UNDER THE DRIVEWAYS FOR BLDGS 9, 11, 10&12

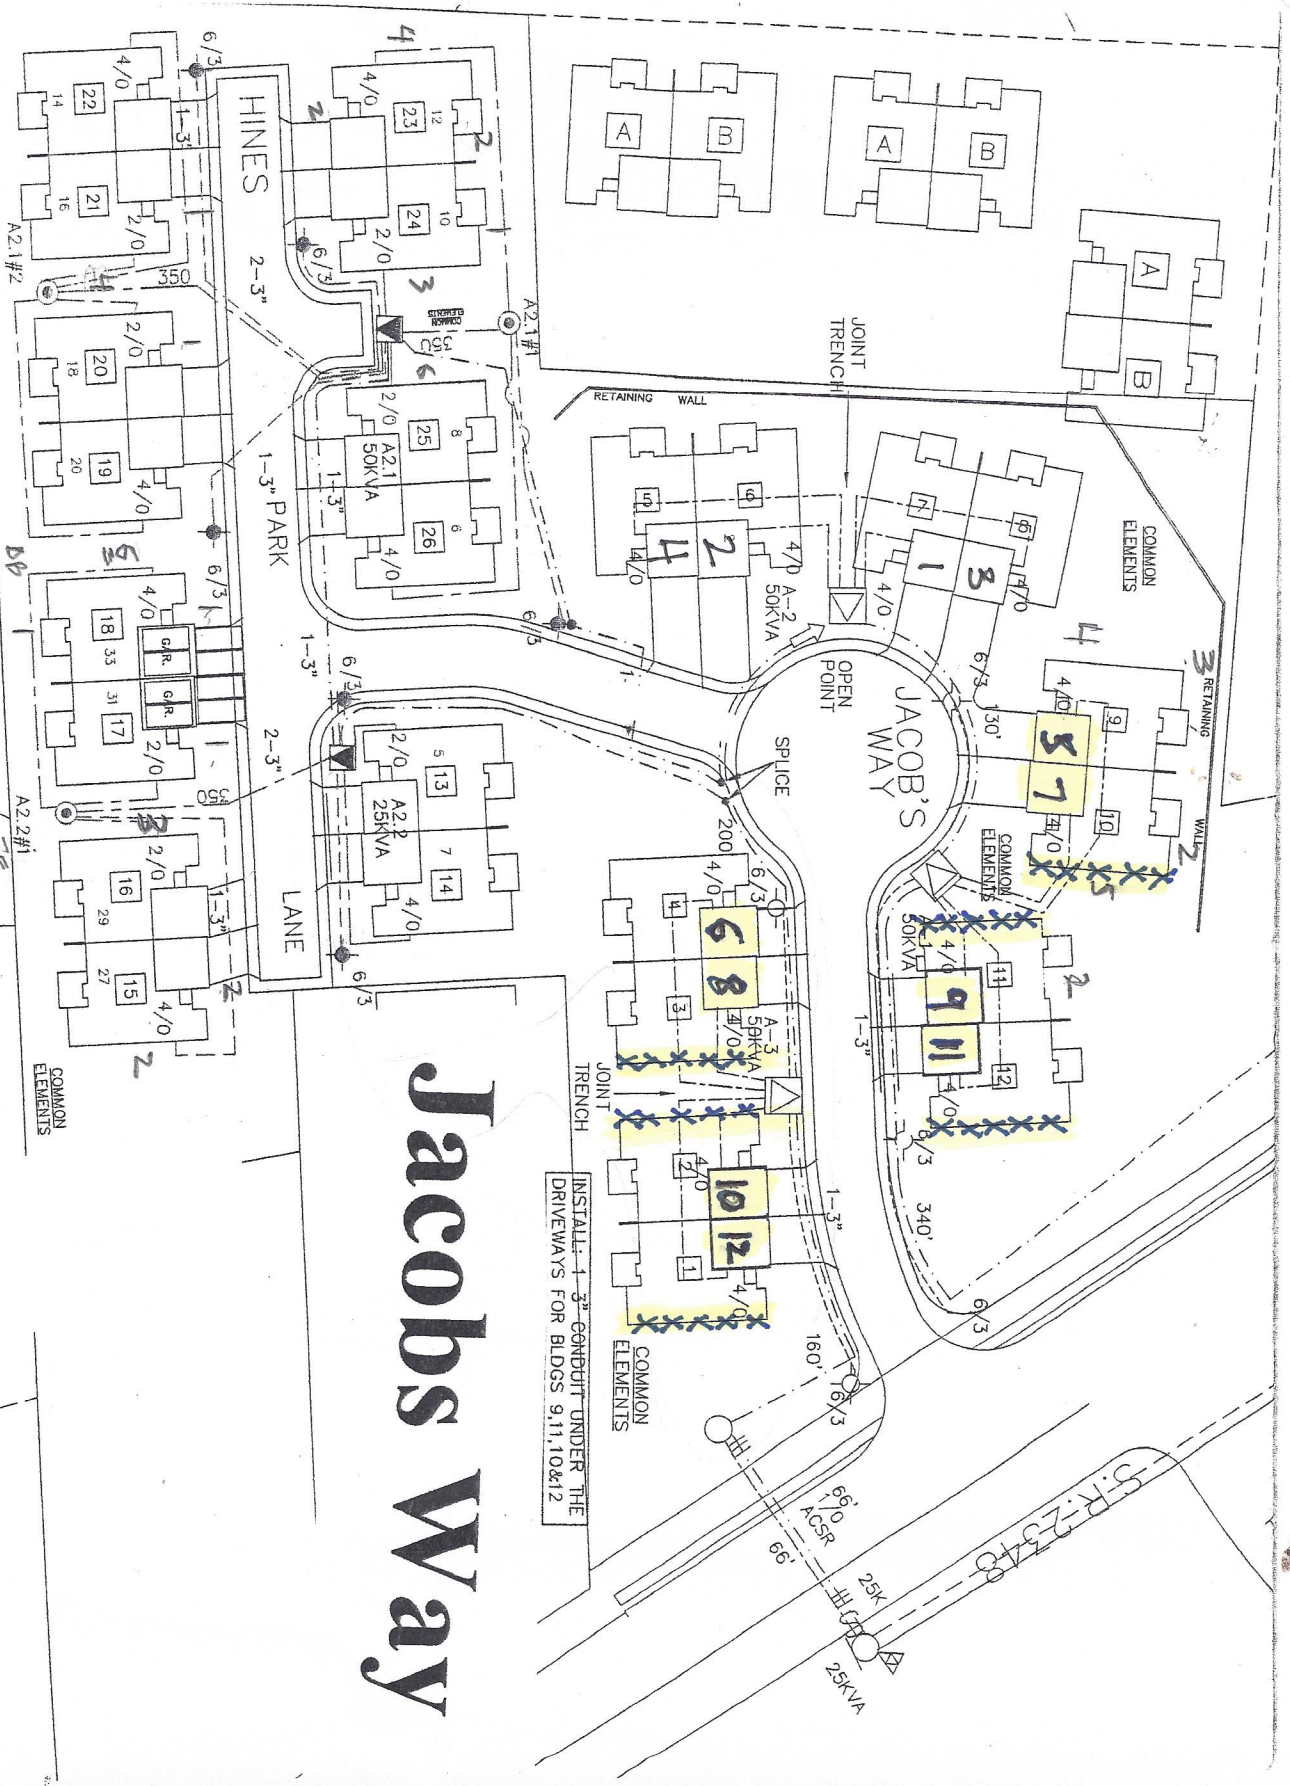

BL 8W YDR
6
45